


# OPTION 1



BEACH ROAD

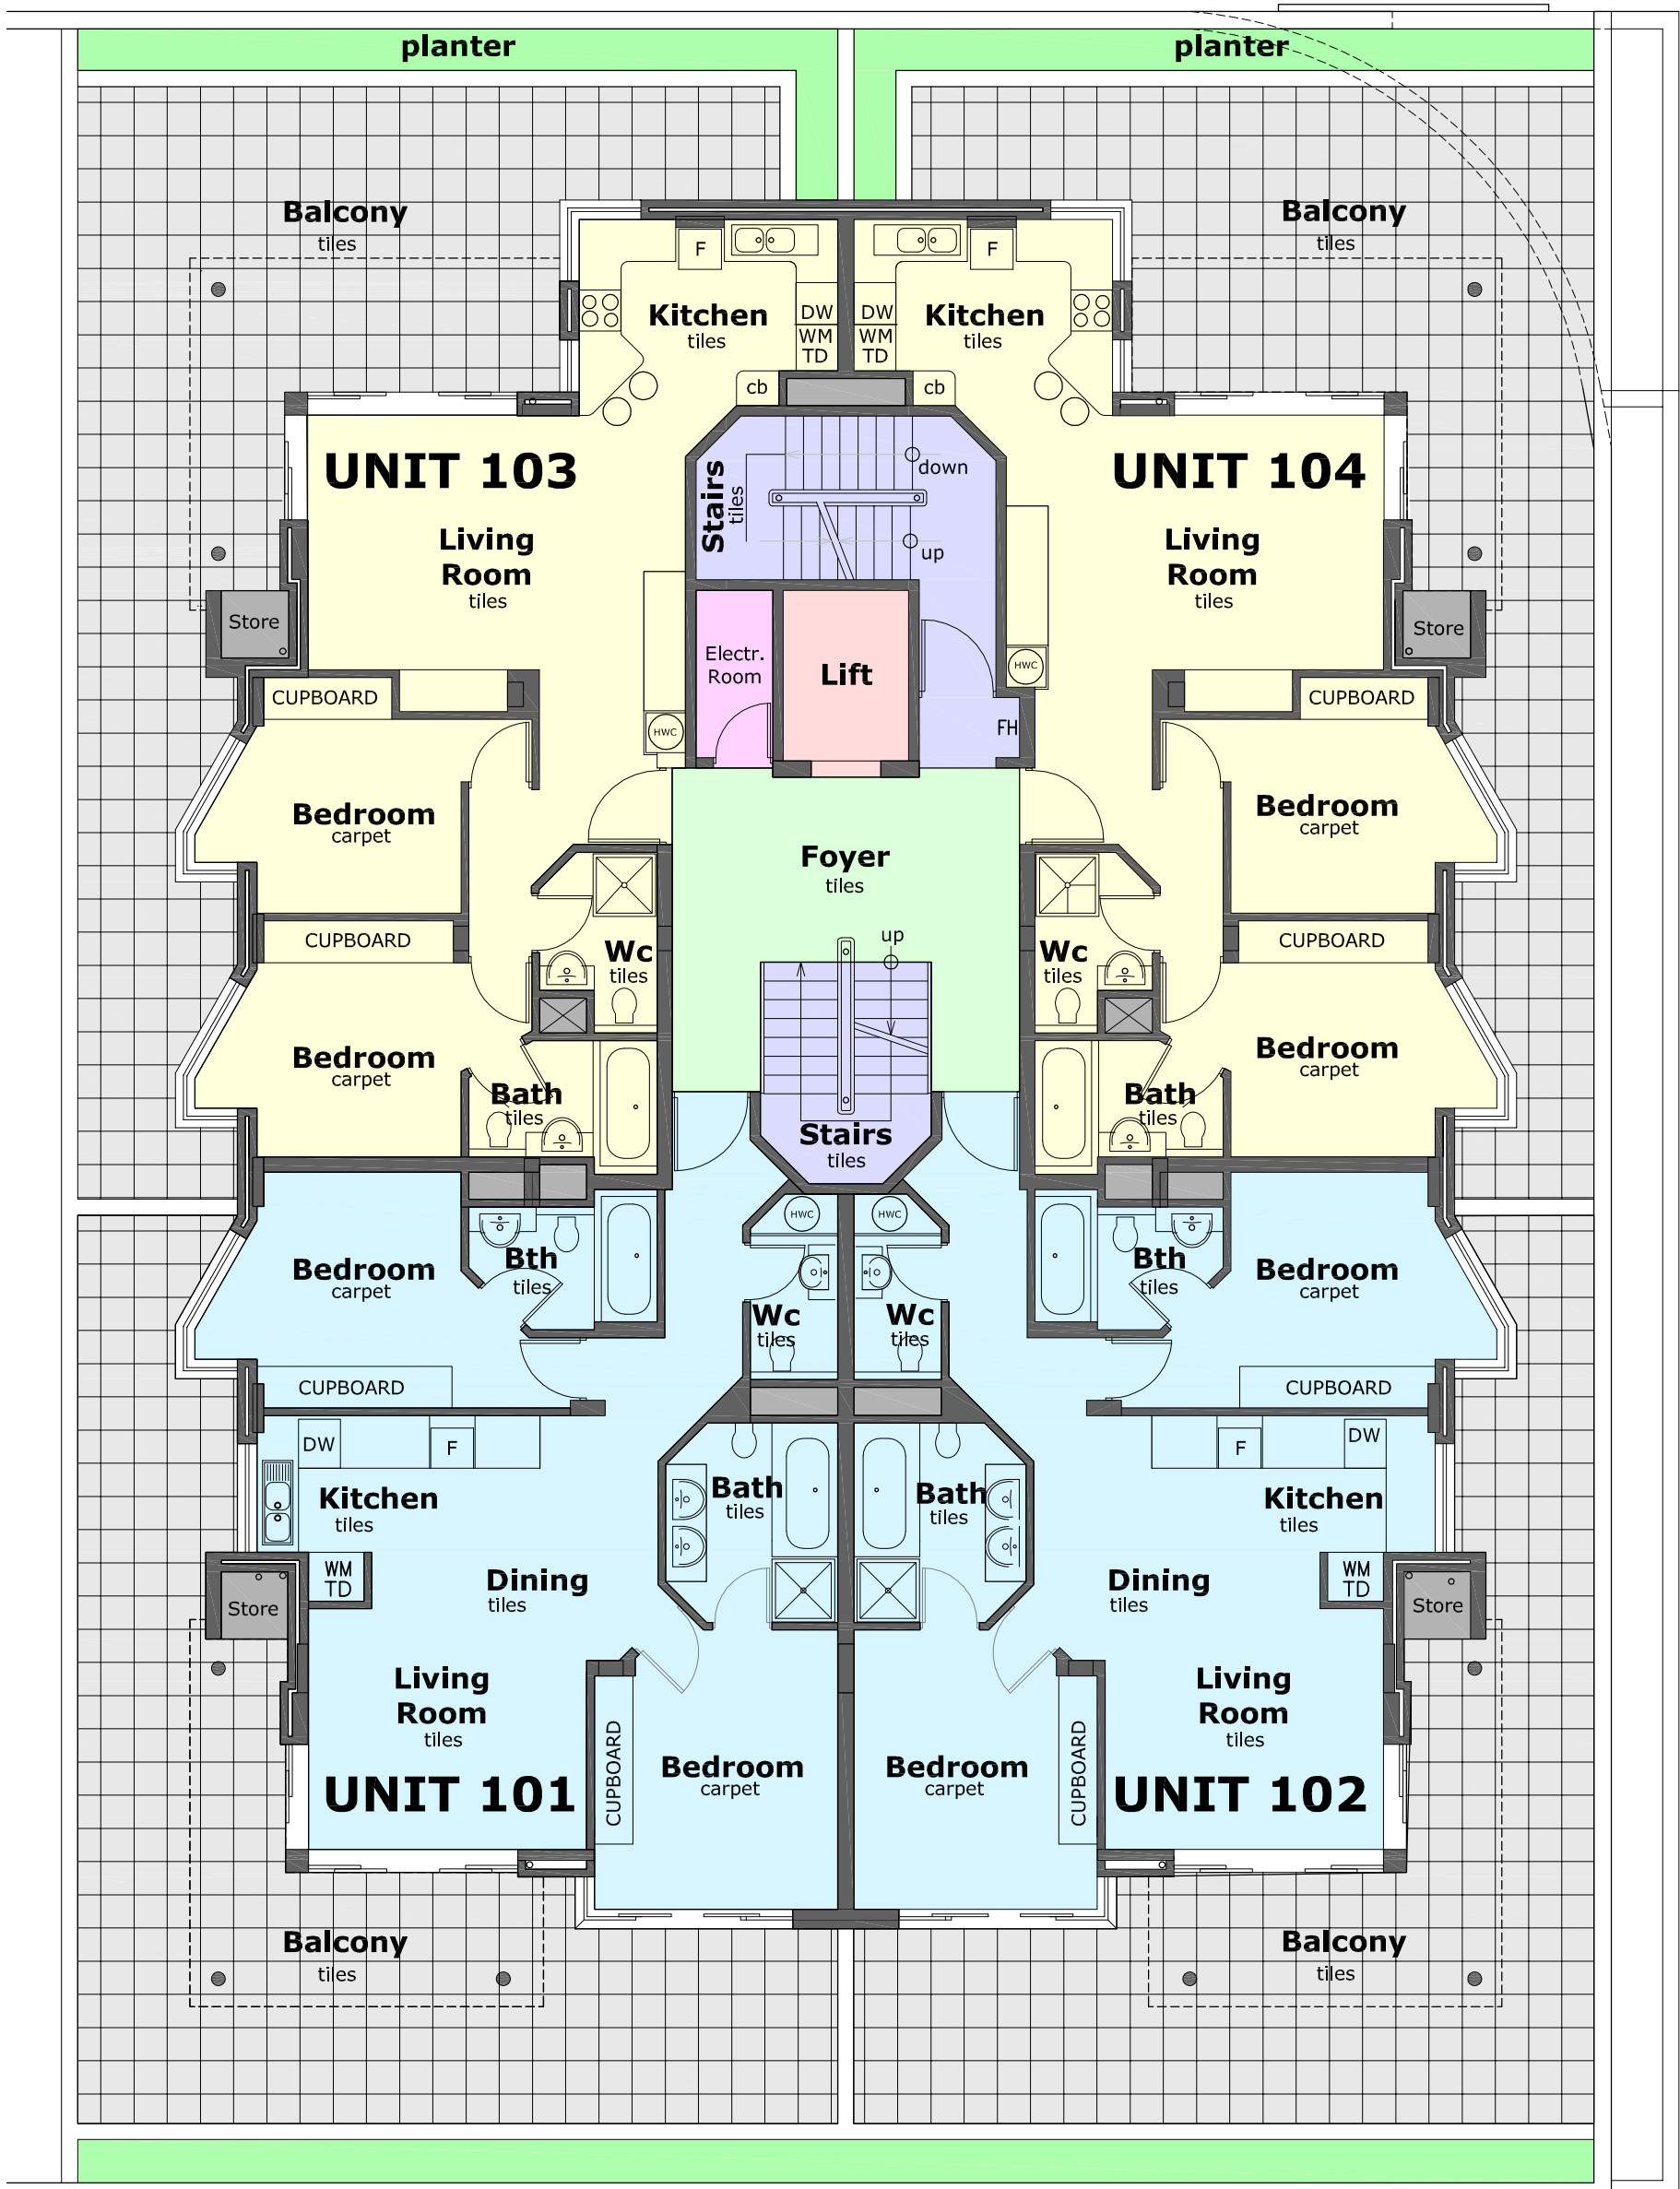

FIRST FLOOR LAYOUT

SCALE 1: 100